


# GROUND WATER TRANSMISSION PROJECT

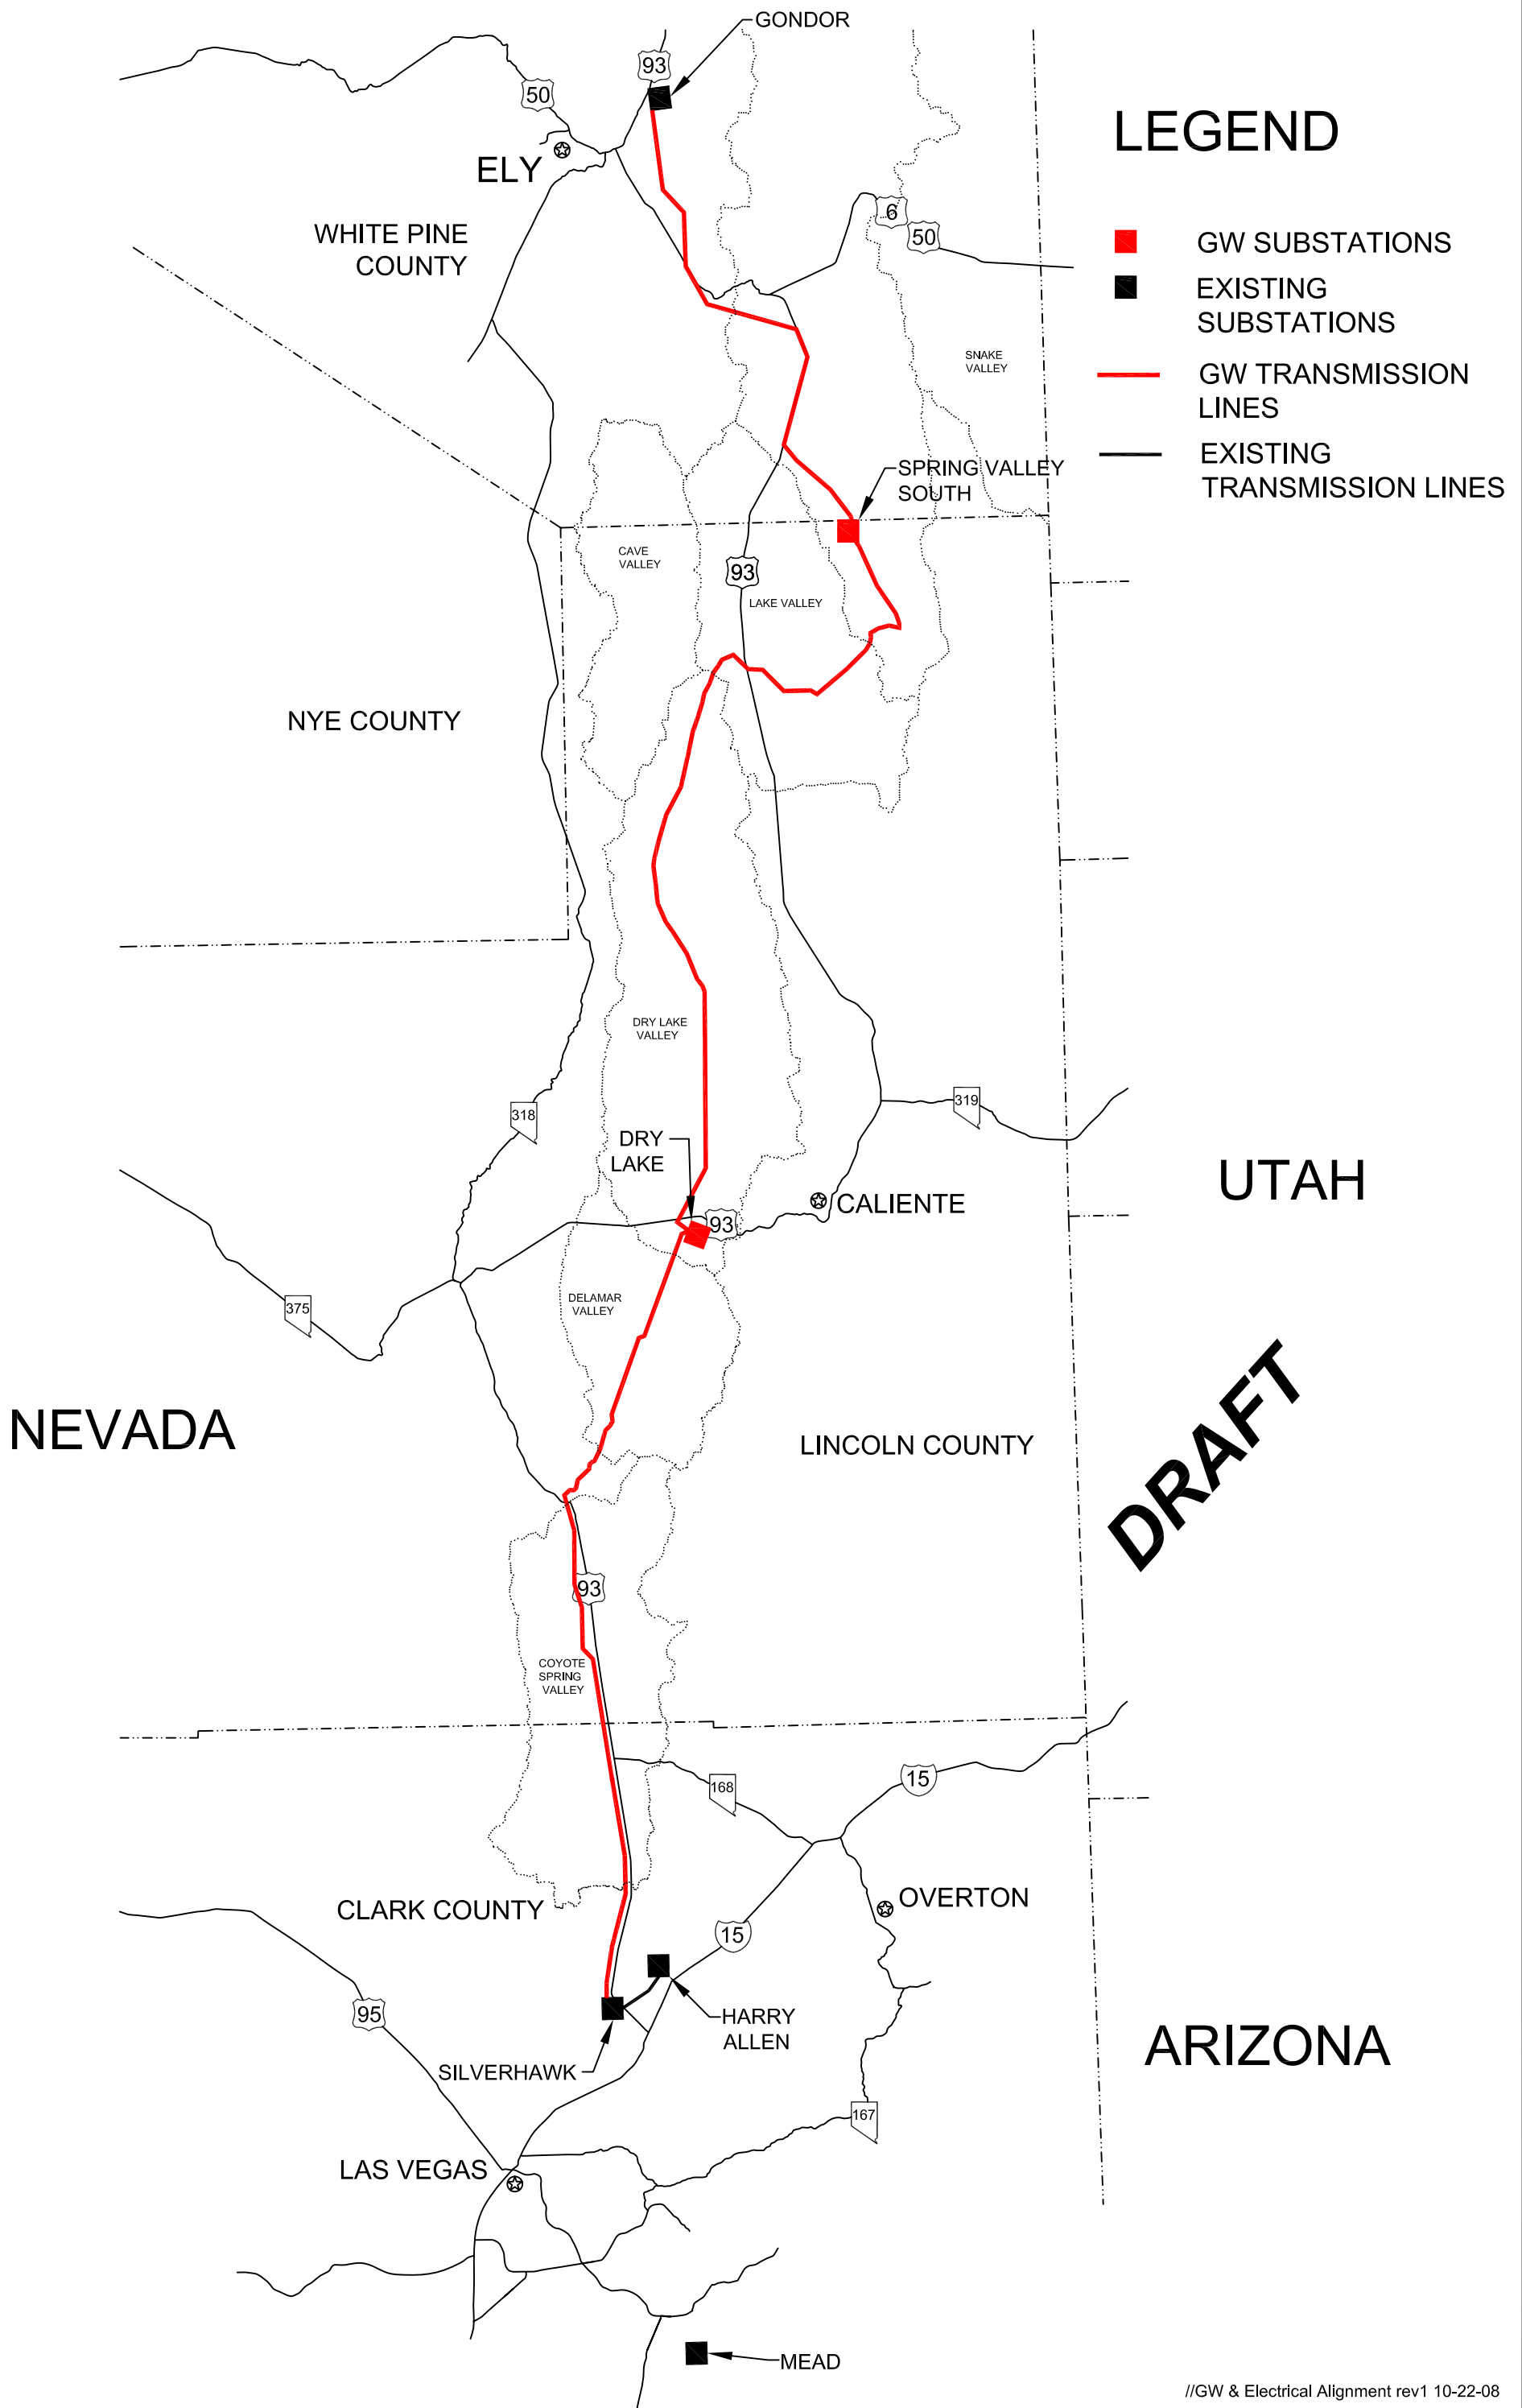

## LEGEND

- GW SUBSTATIONS
- EXISTING SUBSTATIONS
- GW TRANSMISSION LINES
- EXISTING TRANSMISSION LINES

**DRAFT**